


NO DIMENSIONS TO BE SCALED FROM THIS DRAWING

Name		This drawing is issued for the sole and exclusive use of the named recipient. Distribution to any third party is on the strict understanding that no liability is accepted by BL Shutters for any discrepancies, errors or omissions that may be present, and no guarantee is offered as to the accuracy of information shown
Site		
Type	Cavity Wall Detail	

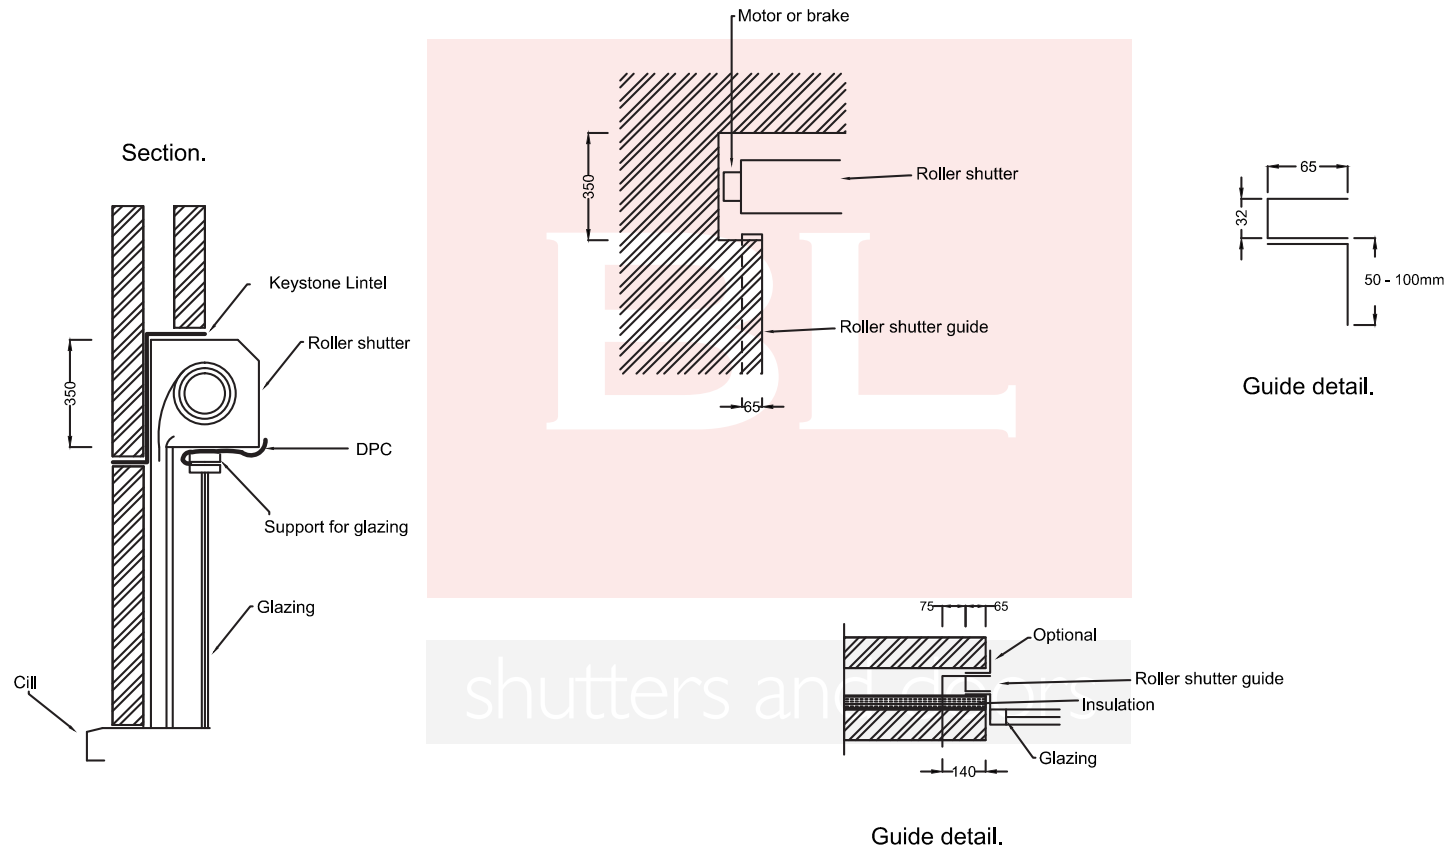

BL SHUTTERS LTD (028 3833 3551)

[www.blshutters.co.uk](http://www.blshutters.co.uk)

**BL**

shutters and doors